




LEFT ELEVATION
SCALE: 1/8" = 1'-0"

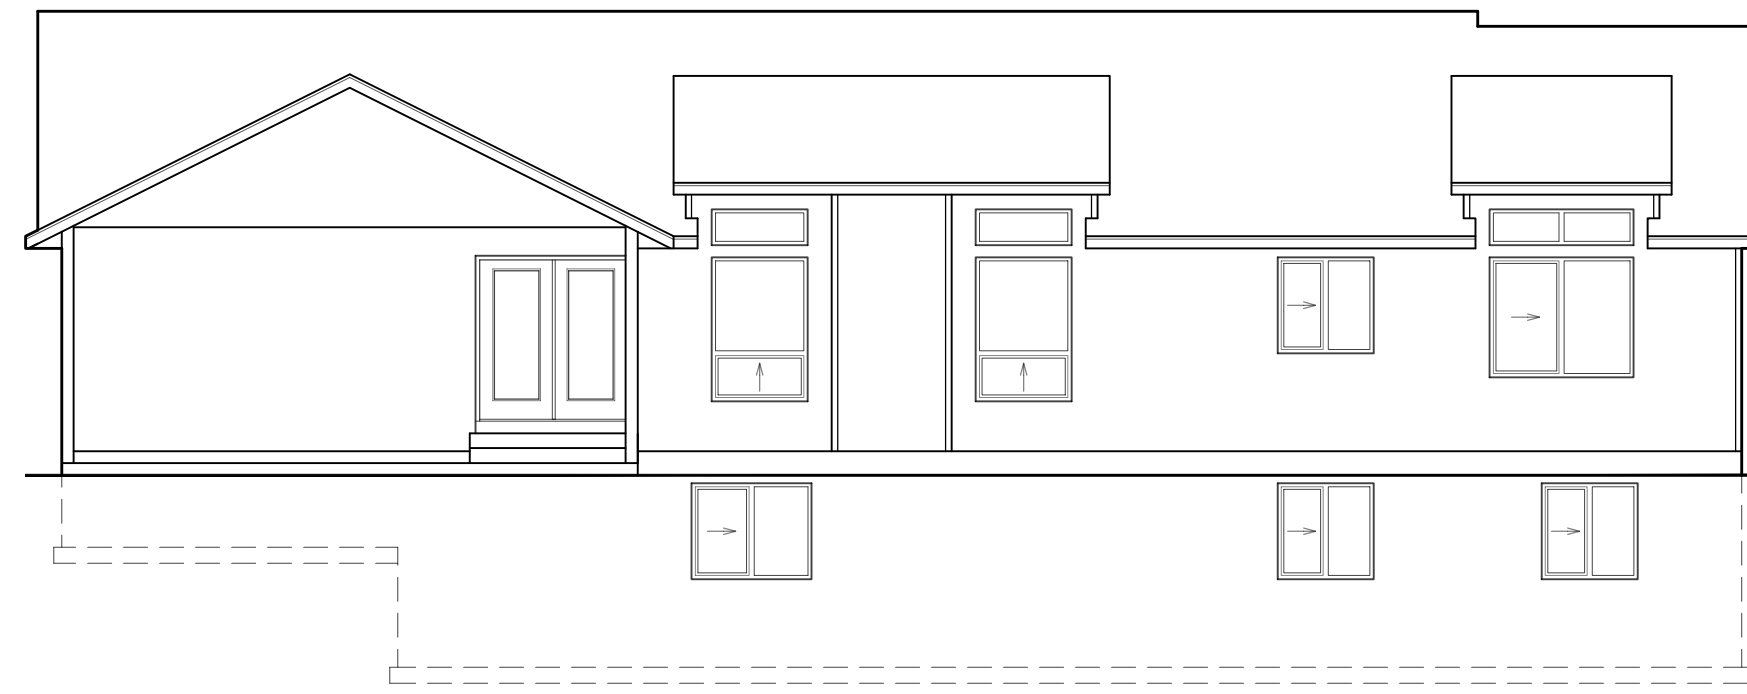

REAR ELEVATION
SCALE: 1/8" = 1'-0"

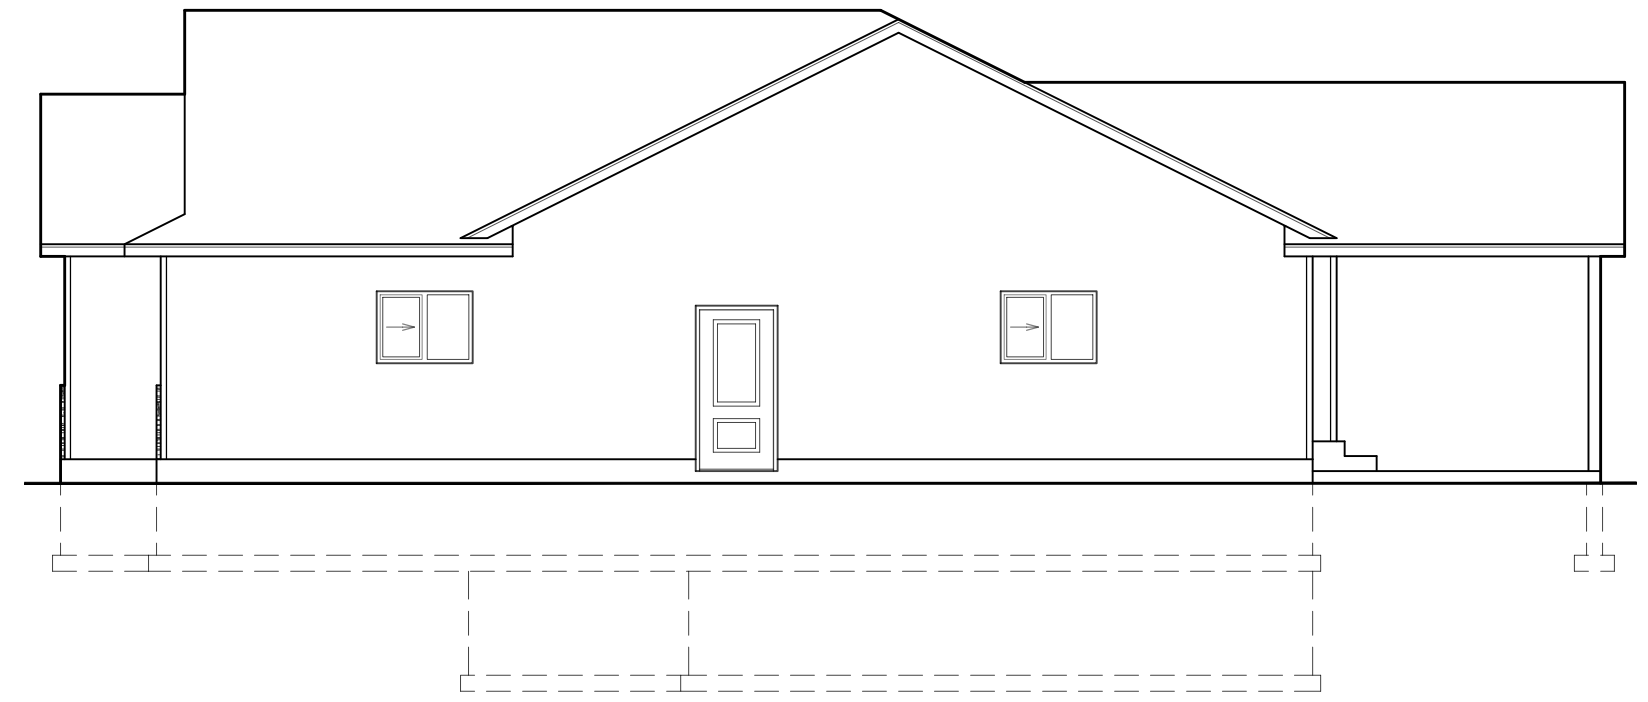


RIGHT ELEVATION
SCALE: 1/8" = 1'-0"

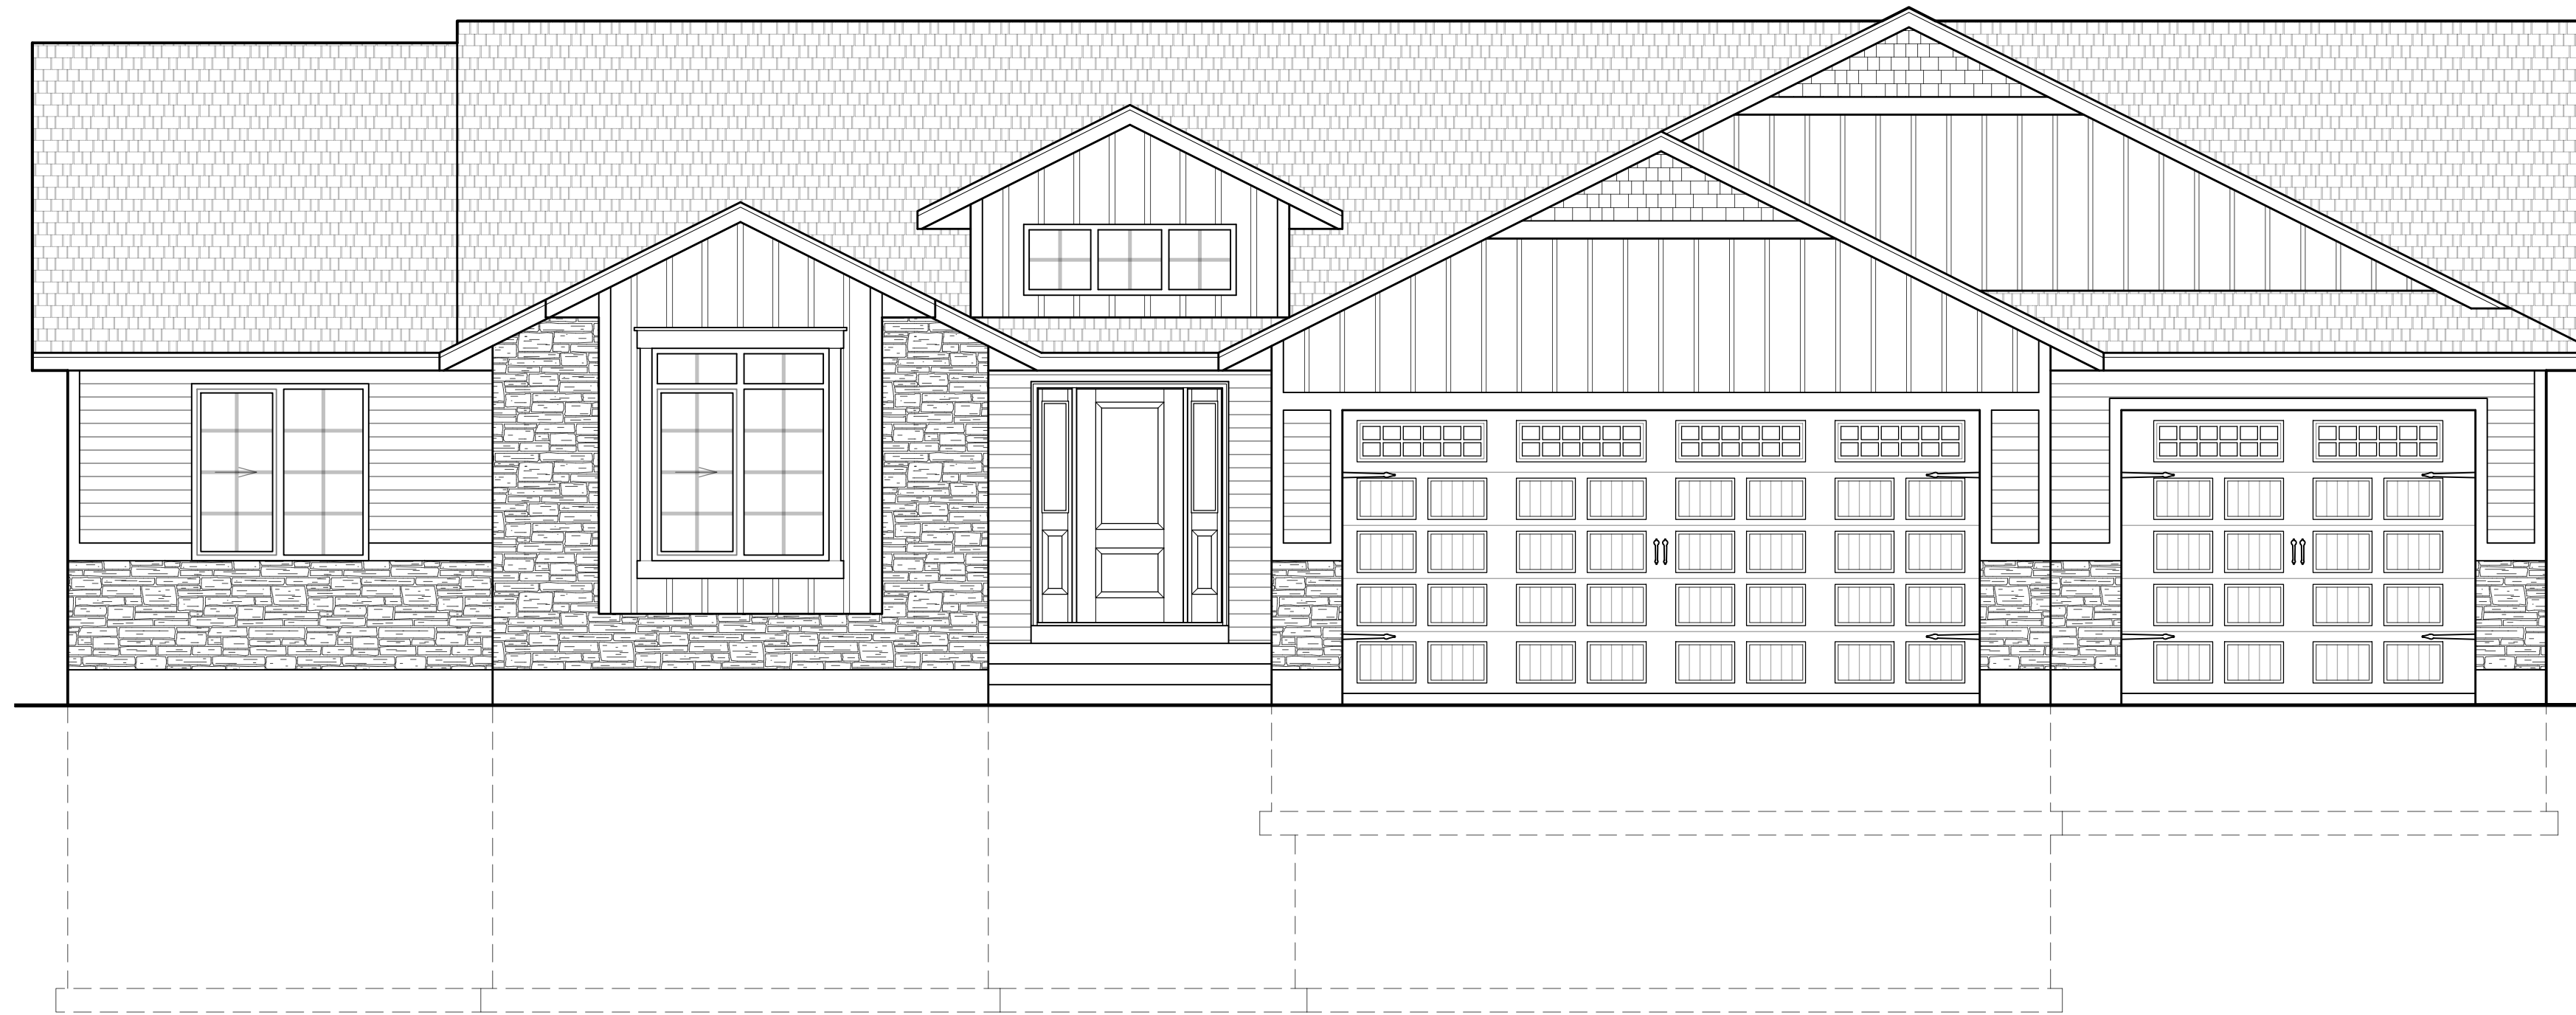


FRONT ELEVATION

ELEVATIONS
SCALE: NOTED

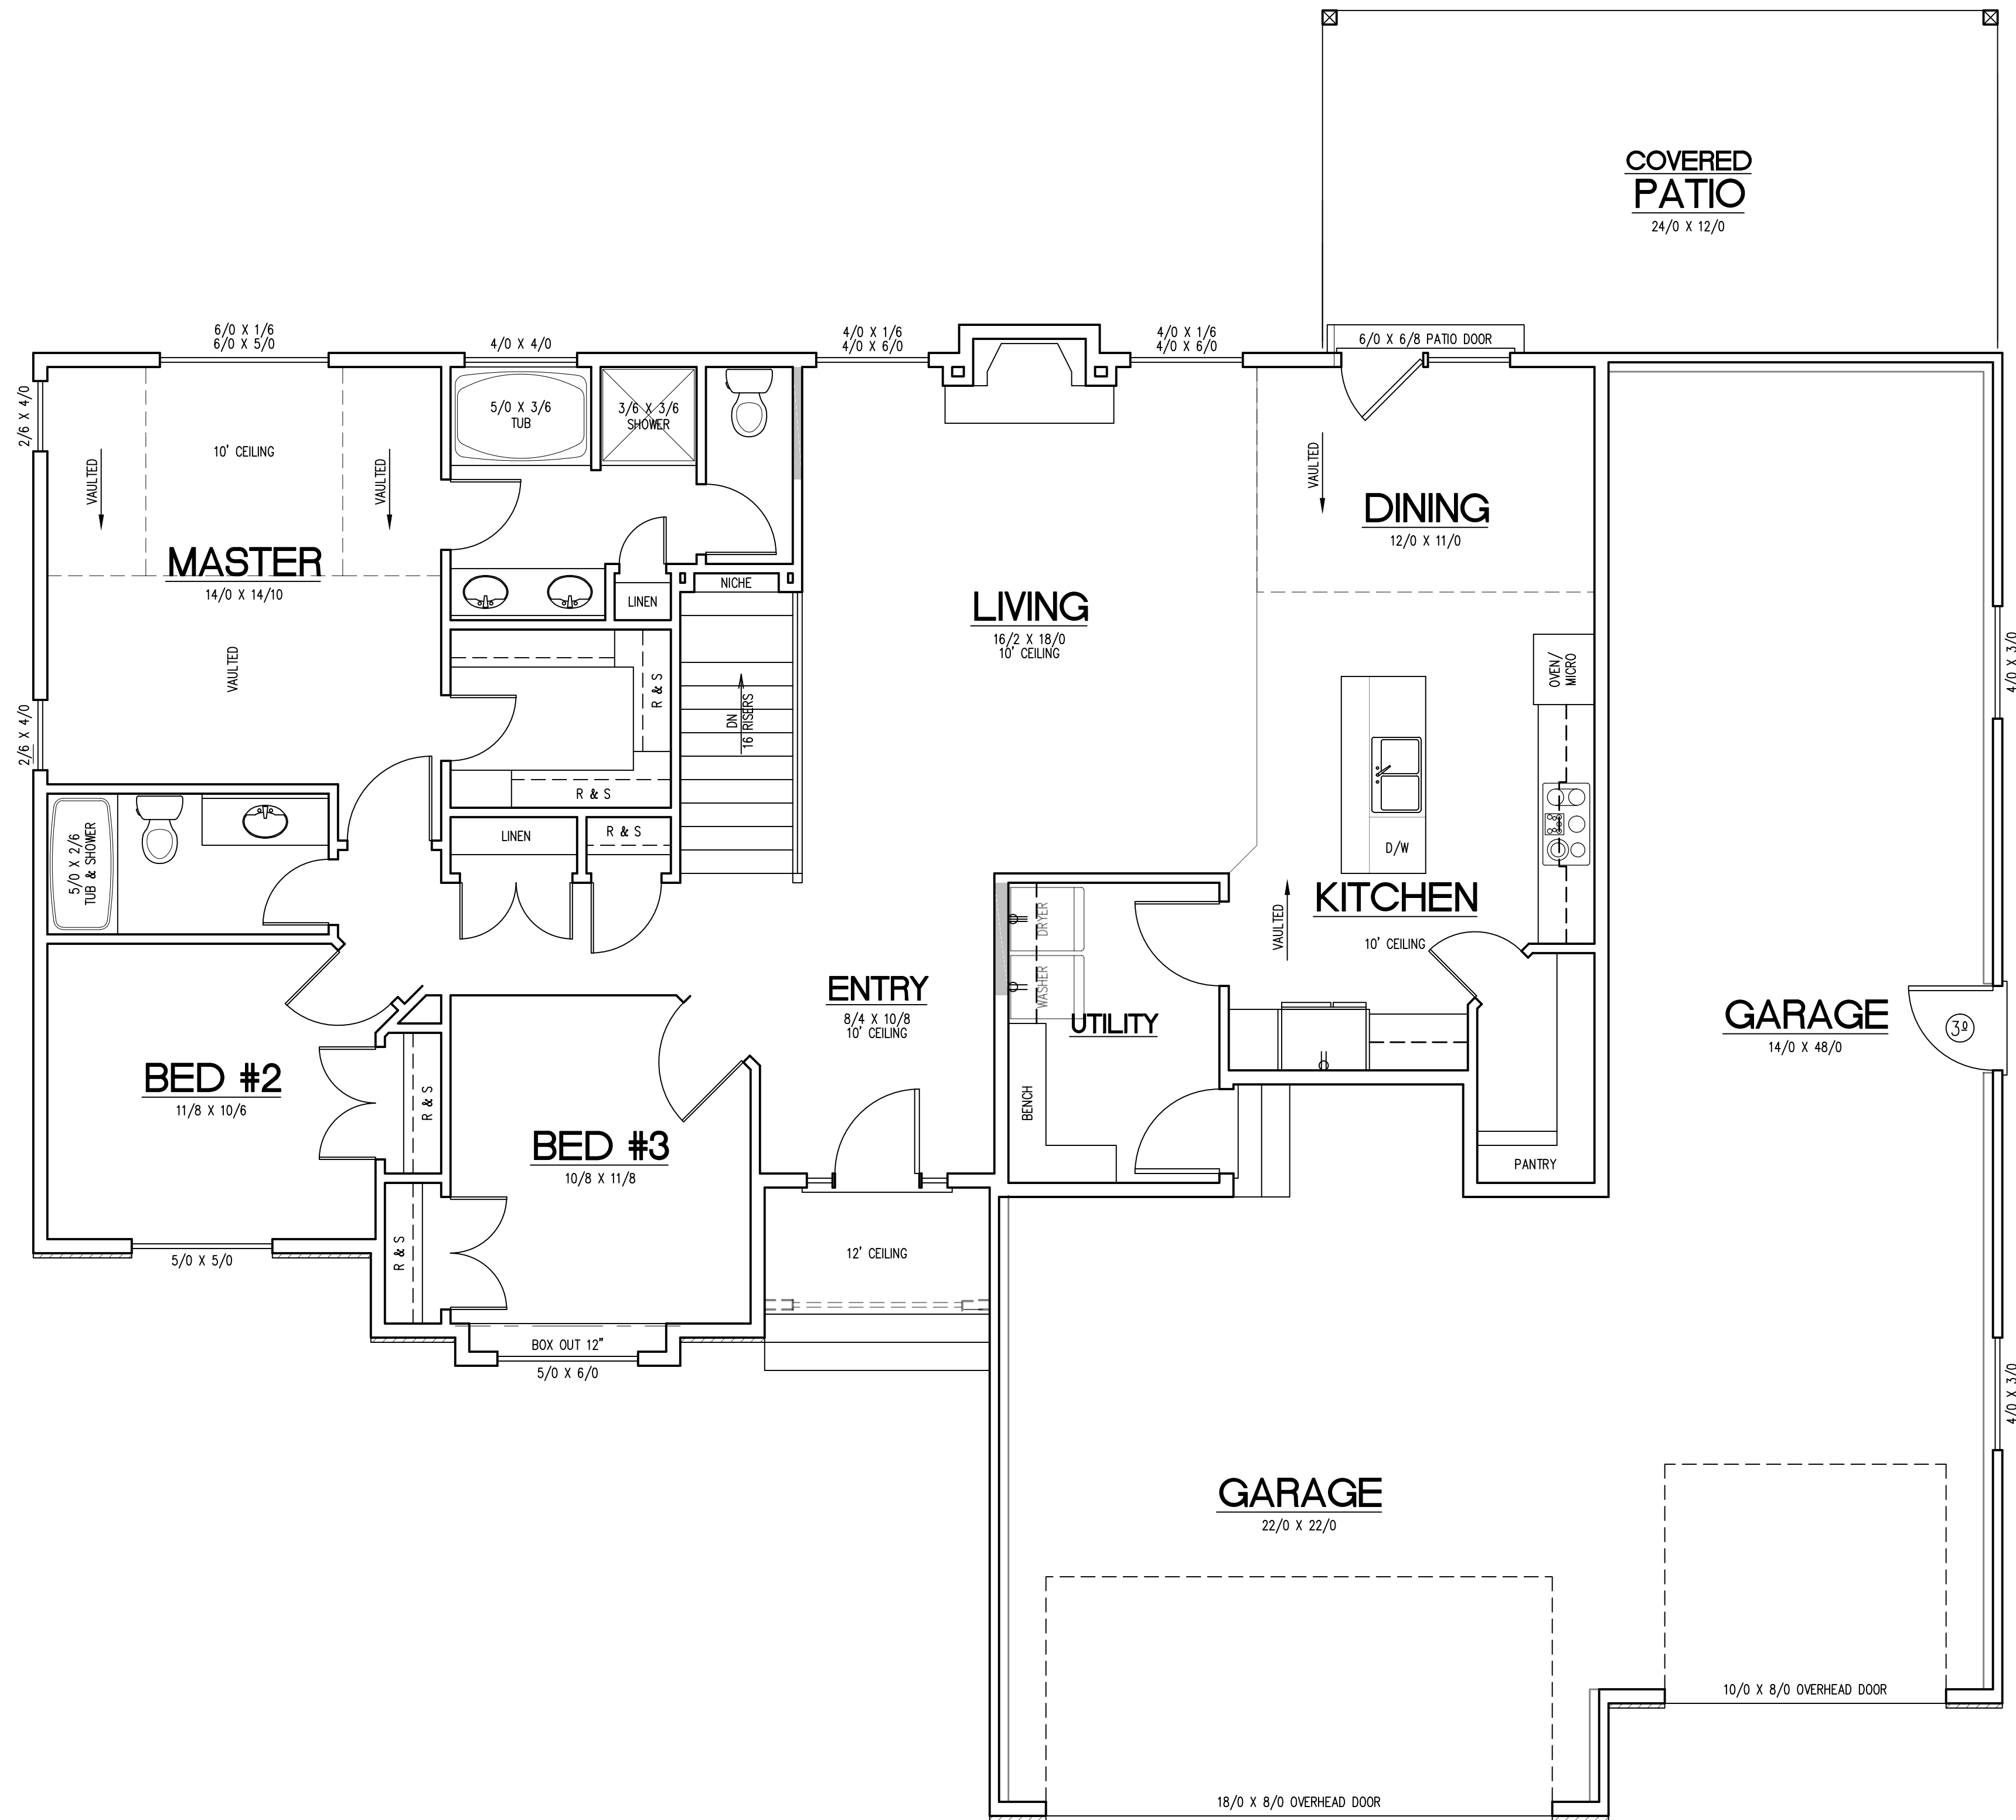

MAIN FLOOR PLAN
 1739 SQUARE FEET, 1189 SQUARE FEET GARAGE
 SCALE: 3/4" = 1'-0"

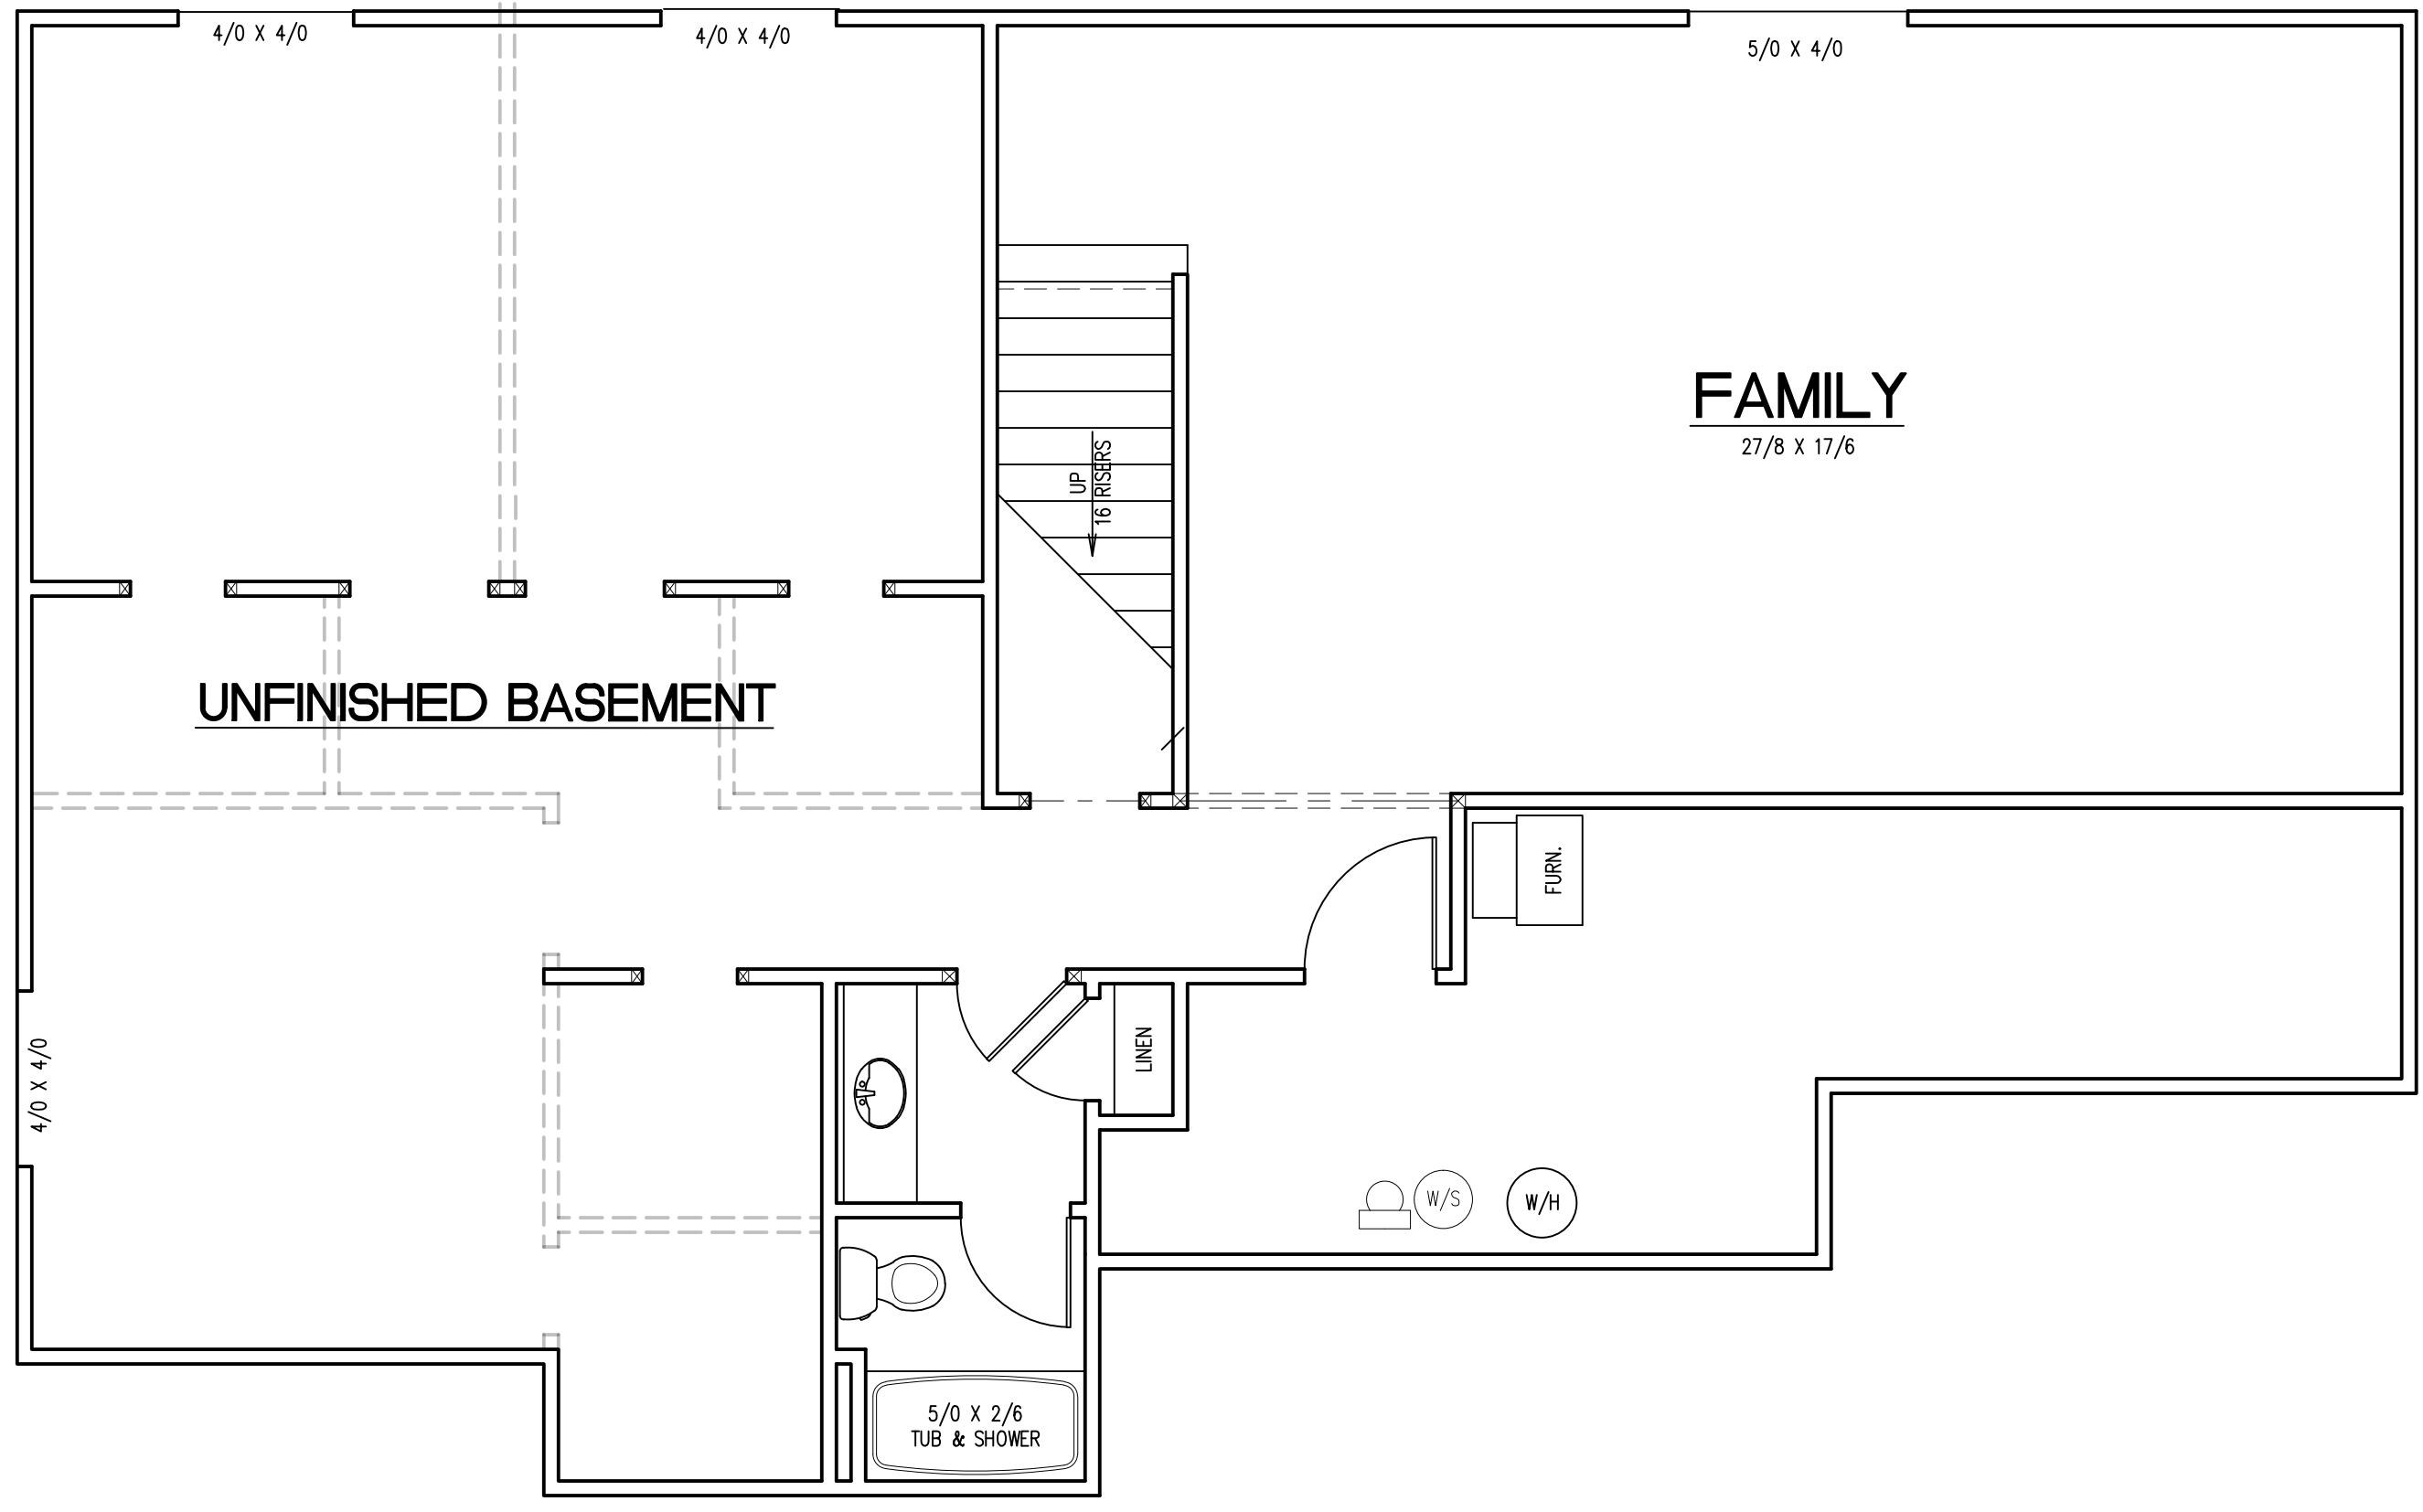

BASEMENT FLOOR PLAN

1725 SQUARE FEET
SCALE: 3/4" = 1'-0"